

Key Plan

Material Specification

ROOF CLADDING SPECIFICATION - 0.18 W/(m²K)
 KINGSPAN K51000LP COMPOSITE ROOF PANEL
 15mm THICK ECOSAFE INSULATION CORE
 0.5mm THICK STEEL WHITE POLYESTER INTERNAL FACING
 0.5mm THICK STEEL XL FORTE EXTERNAL FACING
 COLOUR: GOOSEWING GREY (BS 10A05)

RAINWATER GOODS SPECIFICATION


1.2mm THICK PVC MEMBRANE COATED
 GALVANISED STEEL EAVES COMPOSITE GUTTER
 50mm THICK PIR INSULATION BOARD CORE
 0.7mm THICK STEEL WHITE POLYESTER INTERNAL FACING
 TO 150mm Ø RAINWATER OUTLETS

WALL CLADDING SPECIFICATION - 0.21 W/(m²K)

KINGSPAN K51000MR COMPOSITE CLADDING PANEL
 100mm THICK ECOSAFE LFC B GRADE INSULATION CORE
 0.4mm THICK STEEL WHITE POLYESTER INTERNAL FACING
 0.5mm THICK STEEL XL FORTE EXTERNAL FACING
 COLOUR: GOOSEWING GREY (BS 10A05)

LOUVRE SCREEN CLADDING SPECIFICATION

0.7mm THICK XL FORTE COATED STEEL
 LOUVRE LOOK A-LIKE CLADDING PROFILE
 COLOUR: GOOSEWING GREY (BS 10A05)

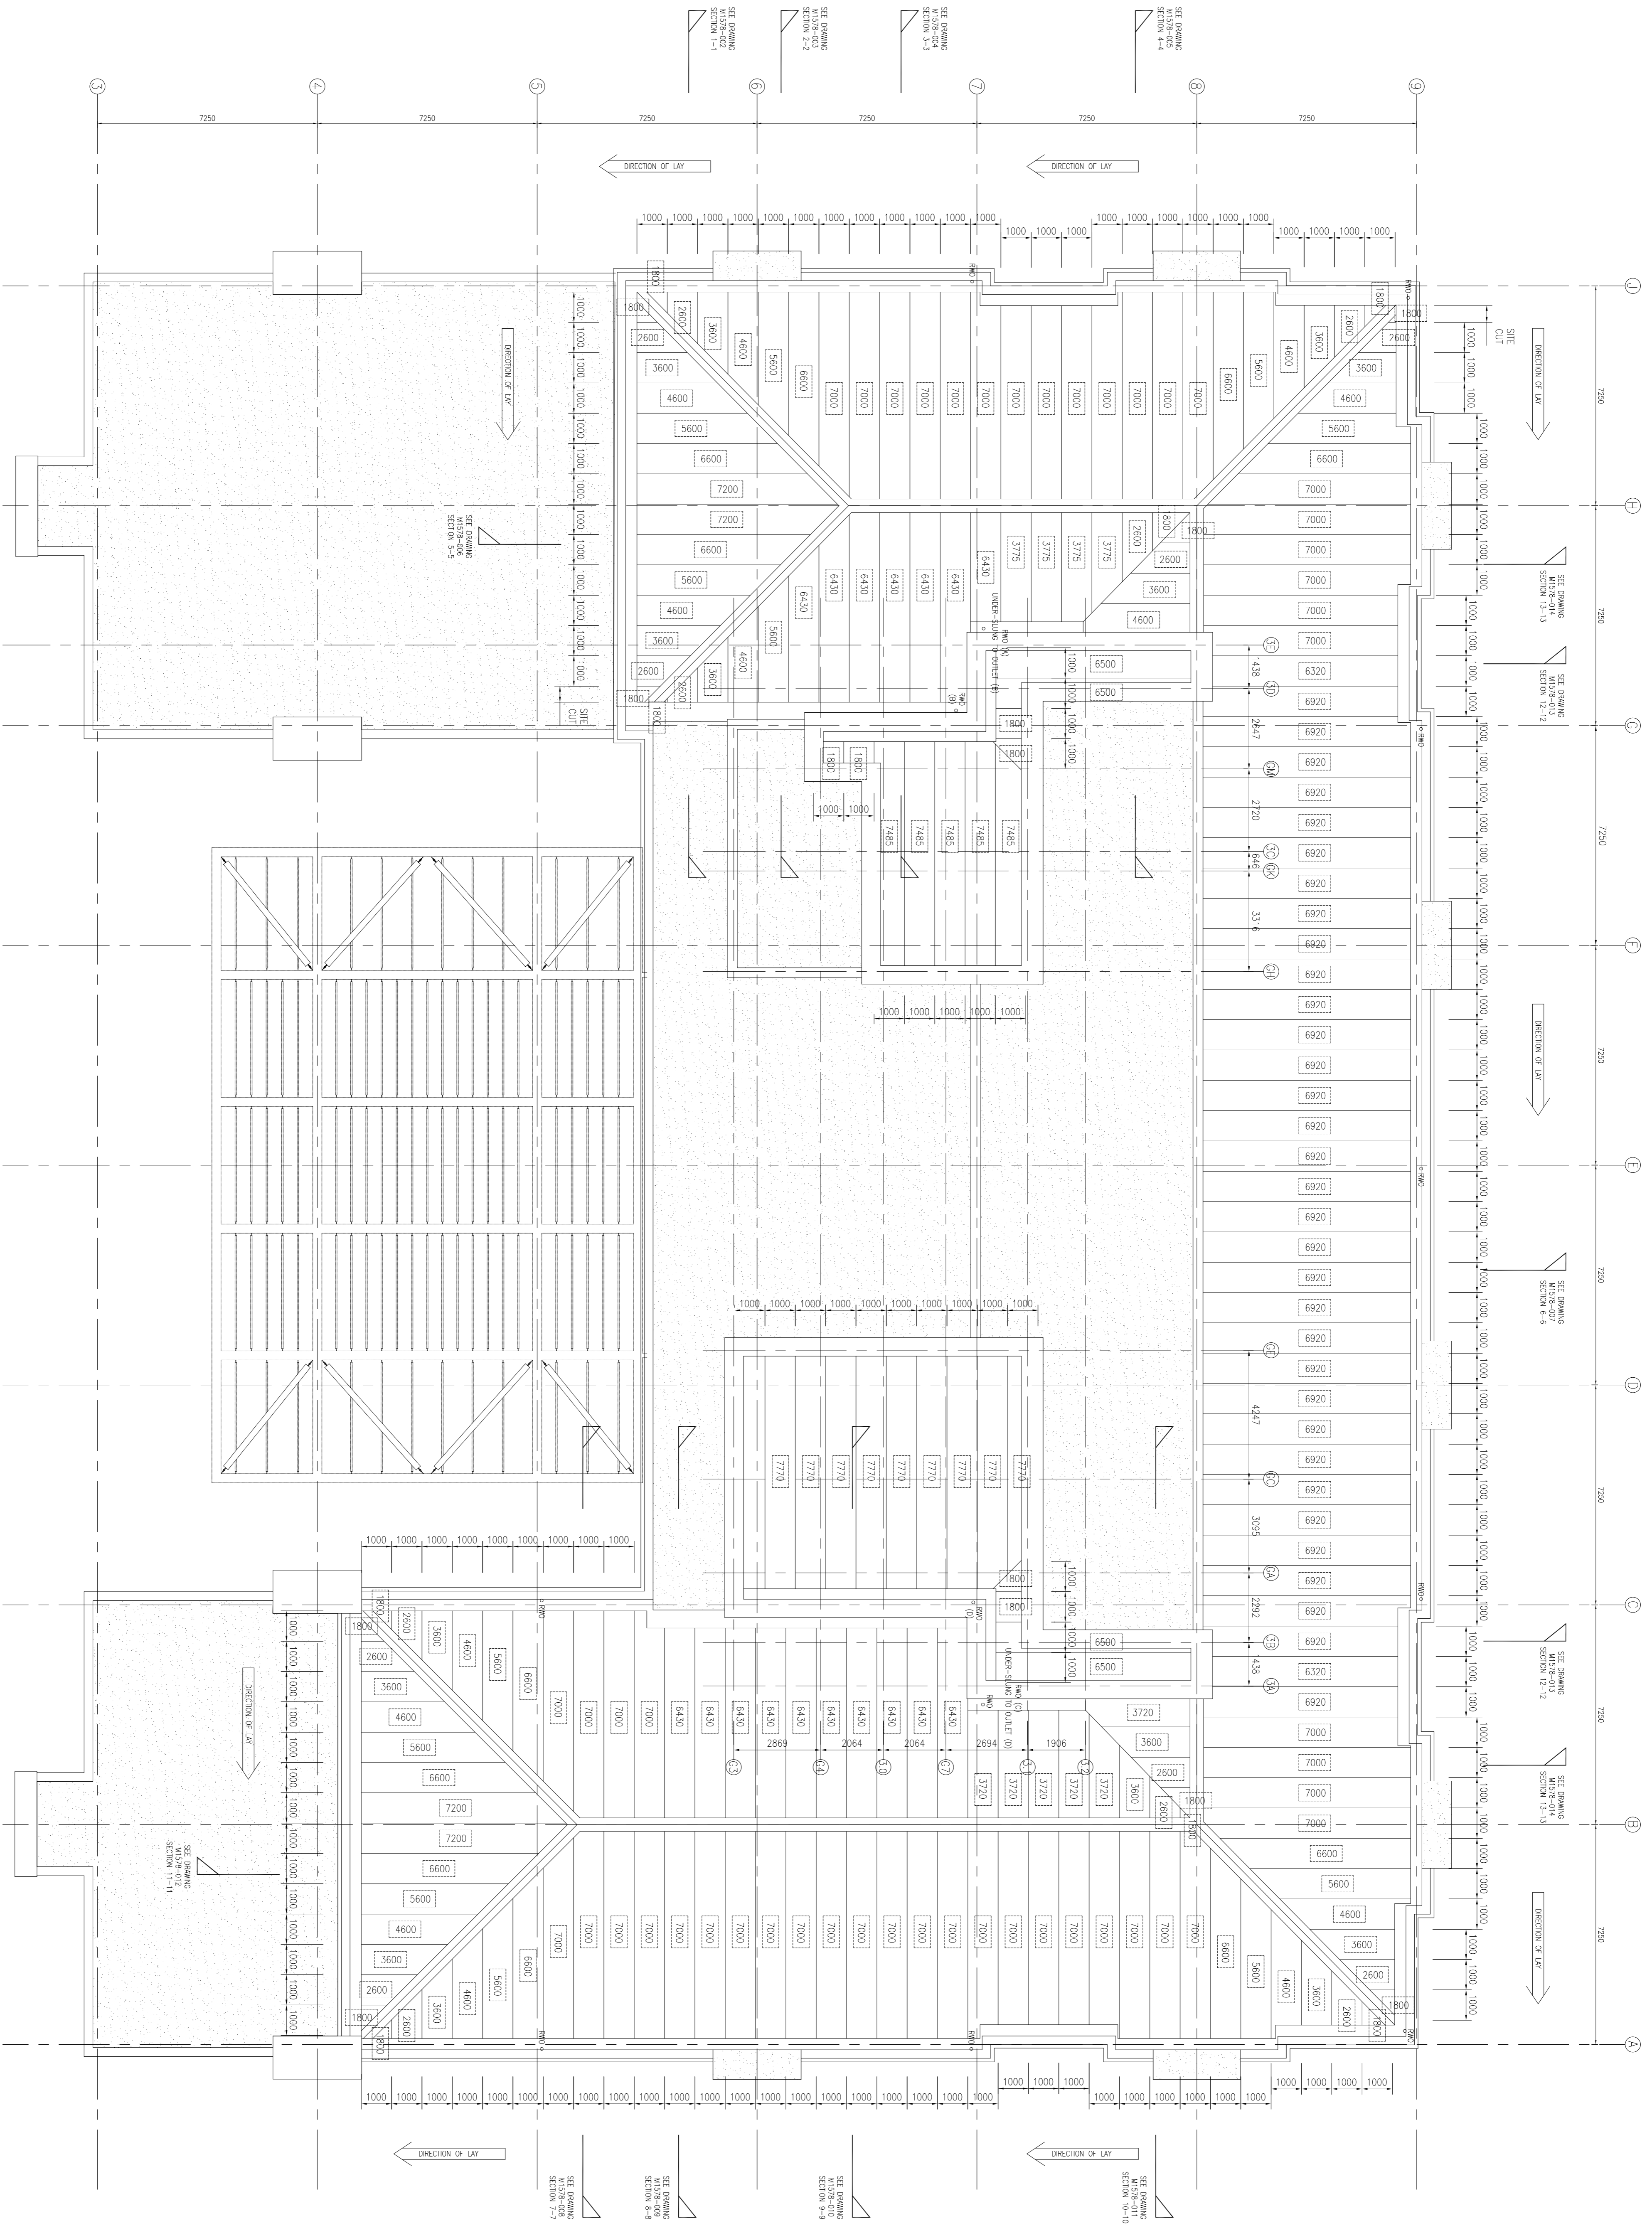

<p>CONSTRUCTION PROFILES</p> <p>ROOF & WALL CLADDING</p> <p>Construction Profiles Ltd. Carriage House, Little Broom Street Highgate, Birmingham, B12 0EU Tel: 0121 766 6633 Fax: 0121 766 7792 Email: contracts@constructionprofiles.co.uk</p>	
<p>Project MILLWARD BROWN TACHBROOK PARK</p>	
<p>Drawing Title ROOF PLAN</p>	
<p>Scale NTS</p>	<p>Date 12-07-17</p>
<p>Drawing Number M1578-001</p>	<p>Rev. Notes</p> <p>A updated to suit comments & issued for construction</p>
<p>Revisions</p>	<p>Date 29-08-17</p>
<p>Status CONSTRUCTION</p>	

This drawing is the copyright of Construction Profiles Ltd and is not to be reproduced or distributed without their permission